




SITUATIONSPLAN - EKSISTERENDE FORHOLD - 1:1000

UDVIKLING - SIC | NY ARENA | SAGS. NR. 20070 | 21.11.2022



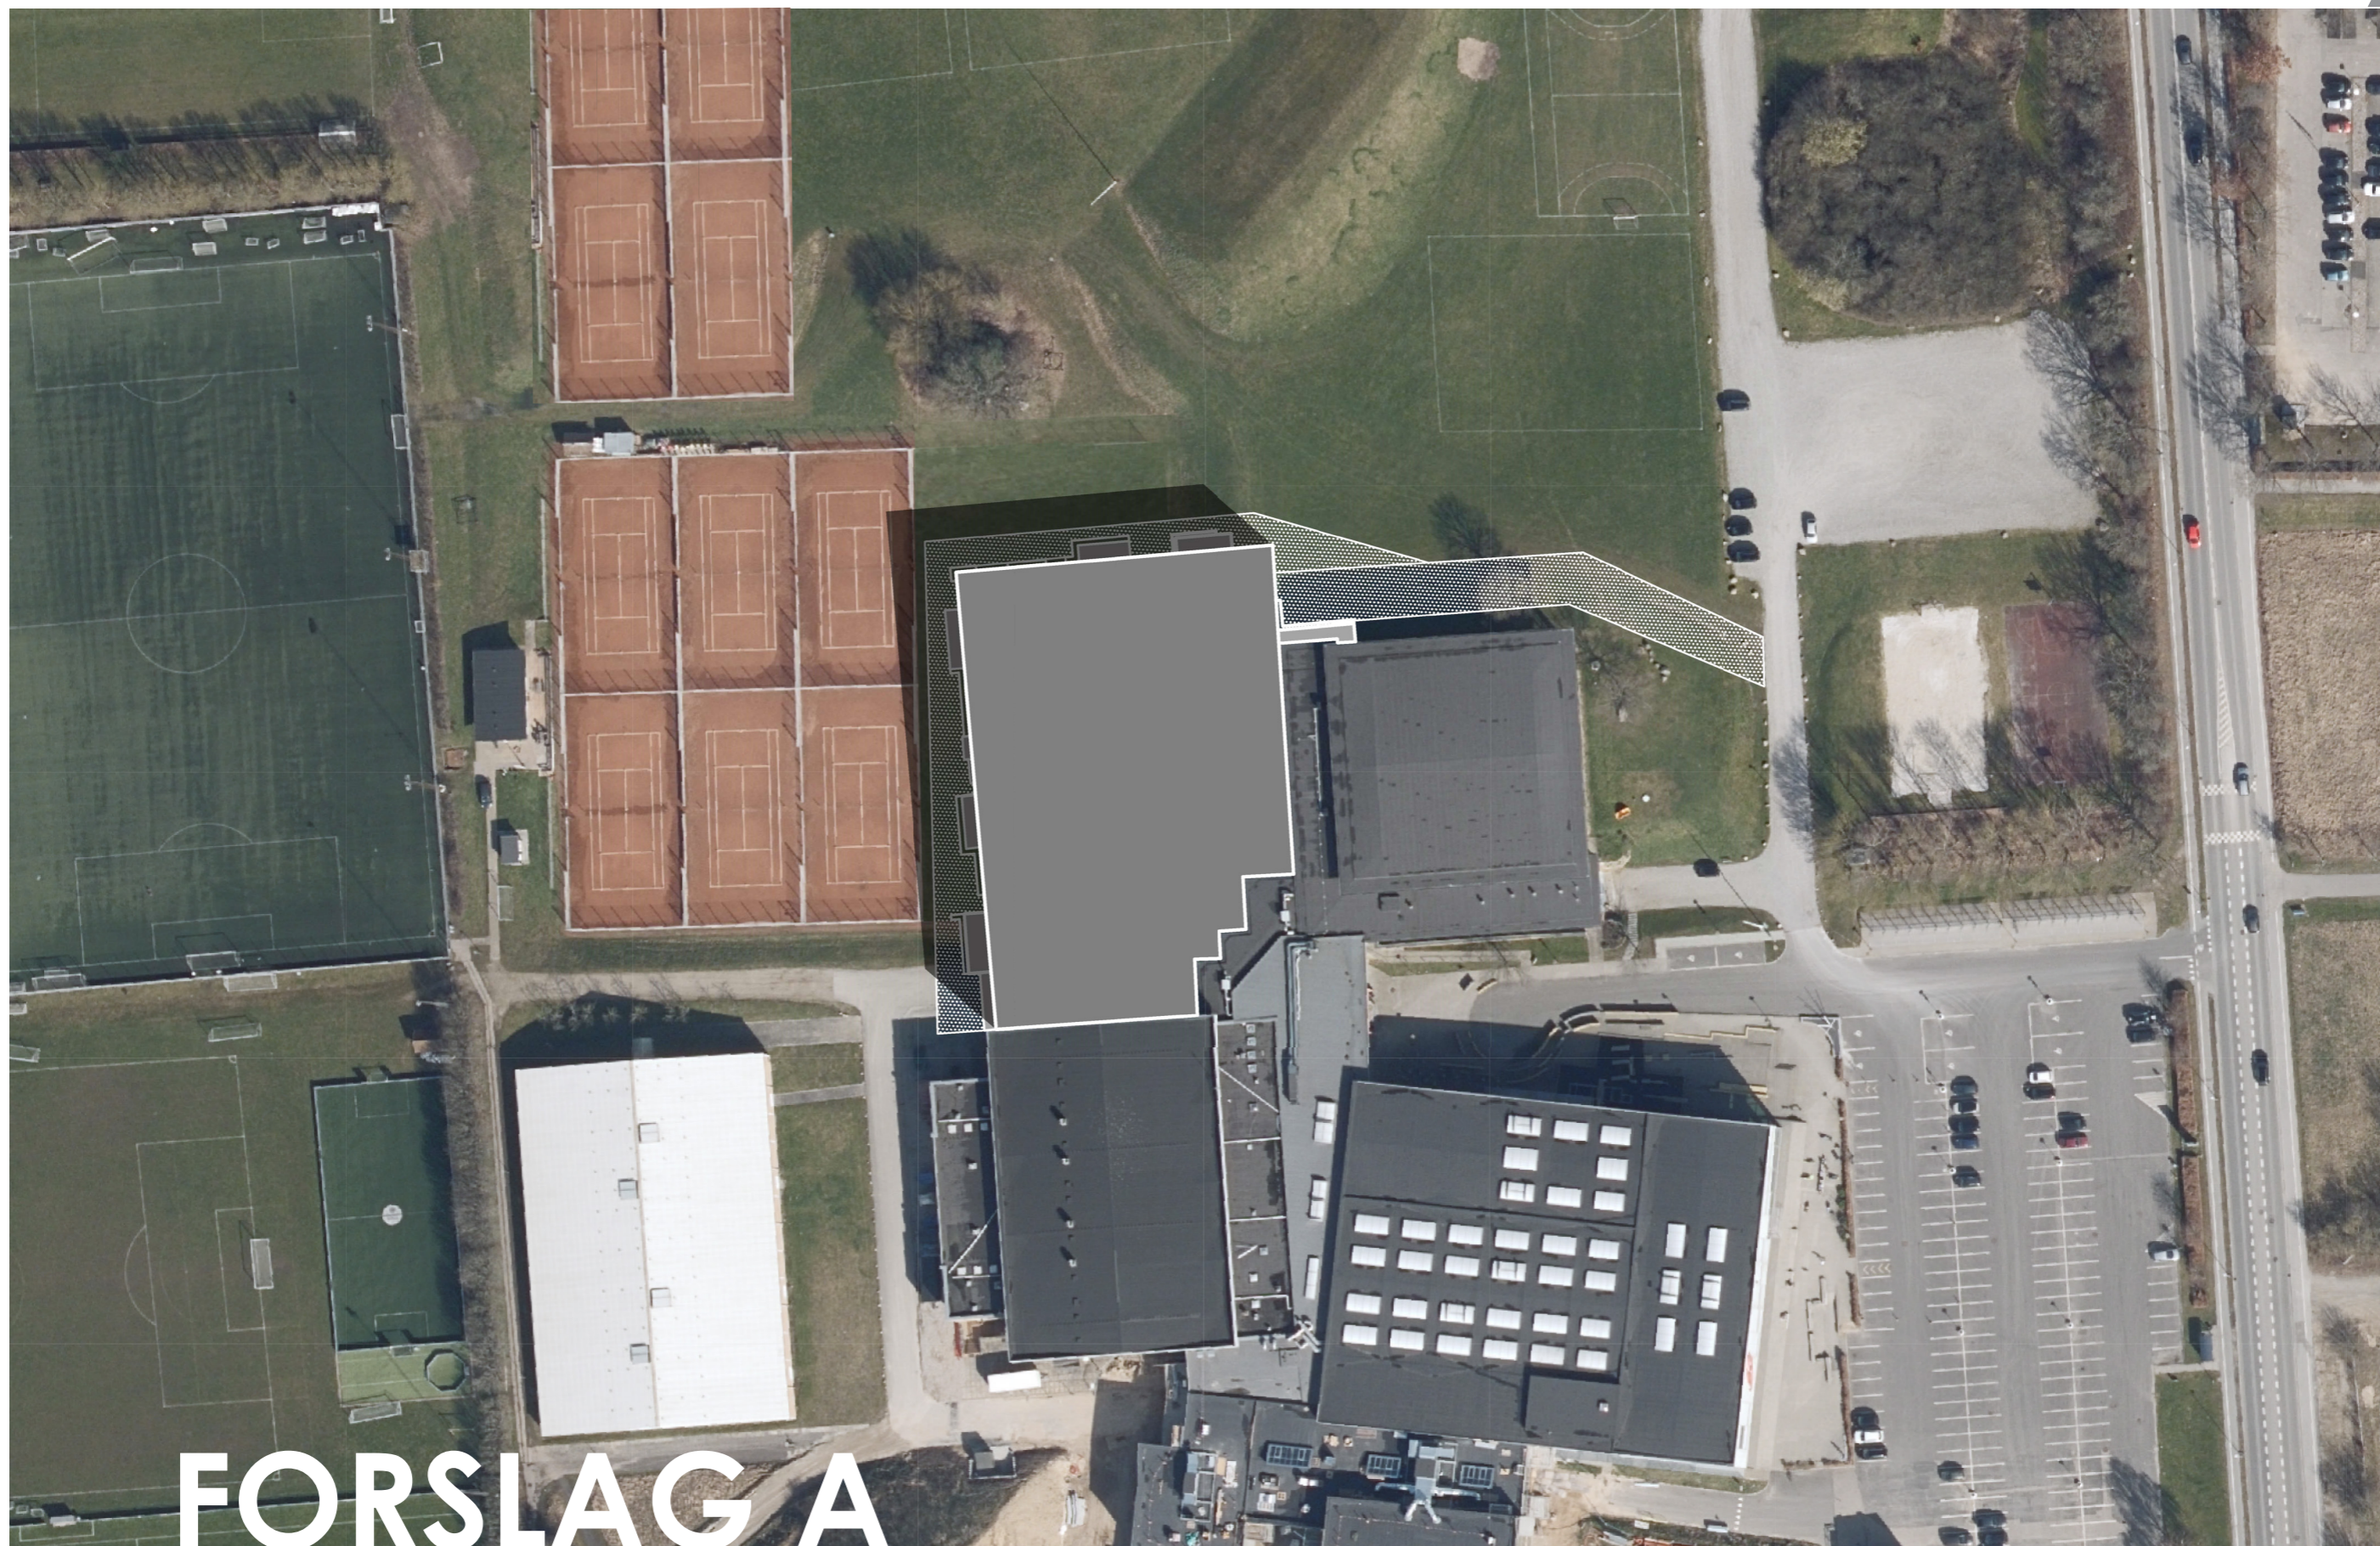


FORSLAG A

SITUATIONSPLAN - FORSLAG - 1:1000

UDVIKLING - SIC | NY ARENA | SAGS. NR. 20070 | 21.11.2022



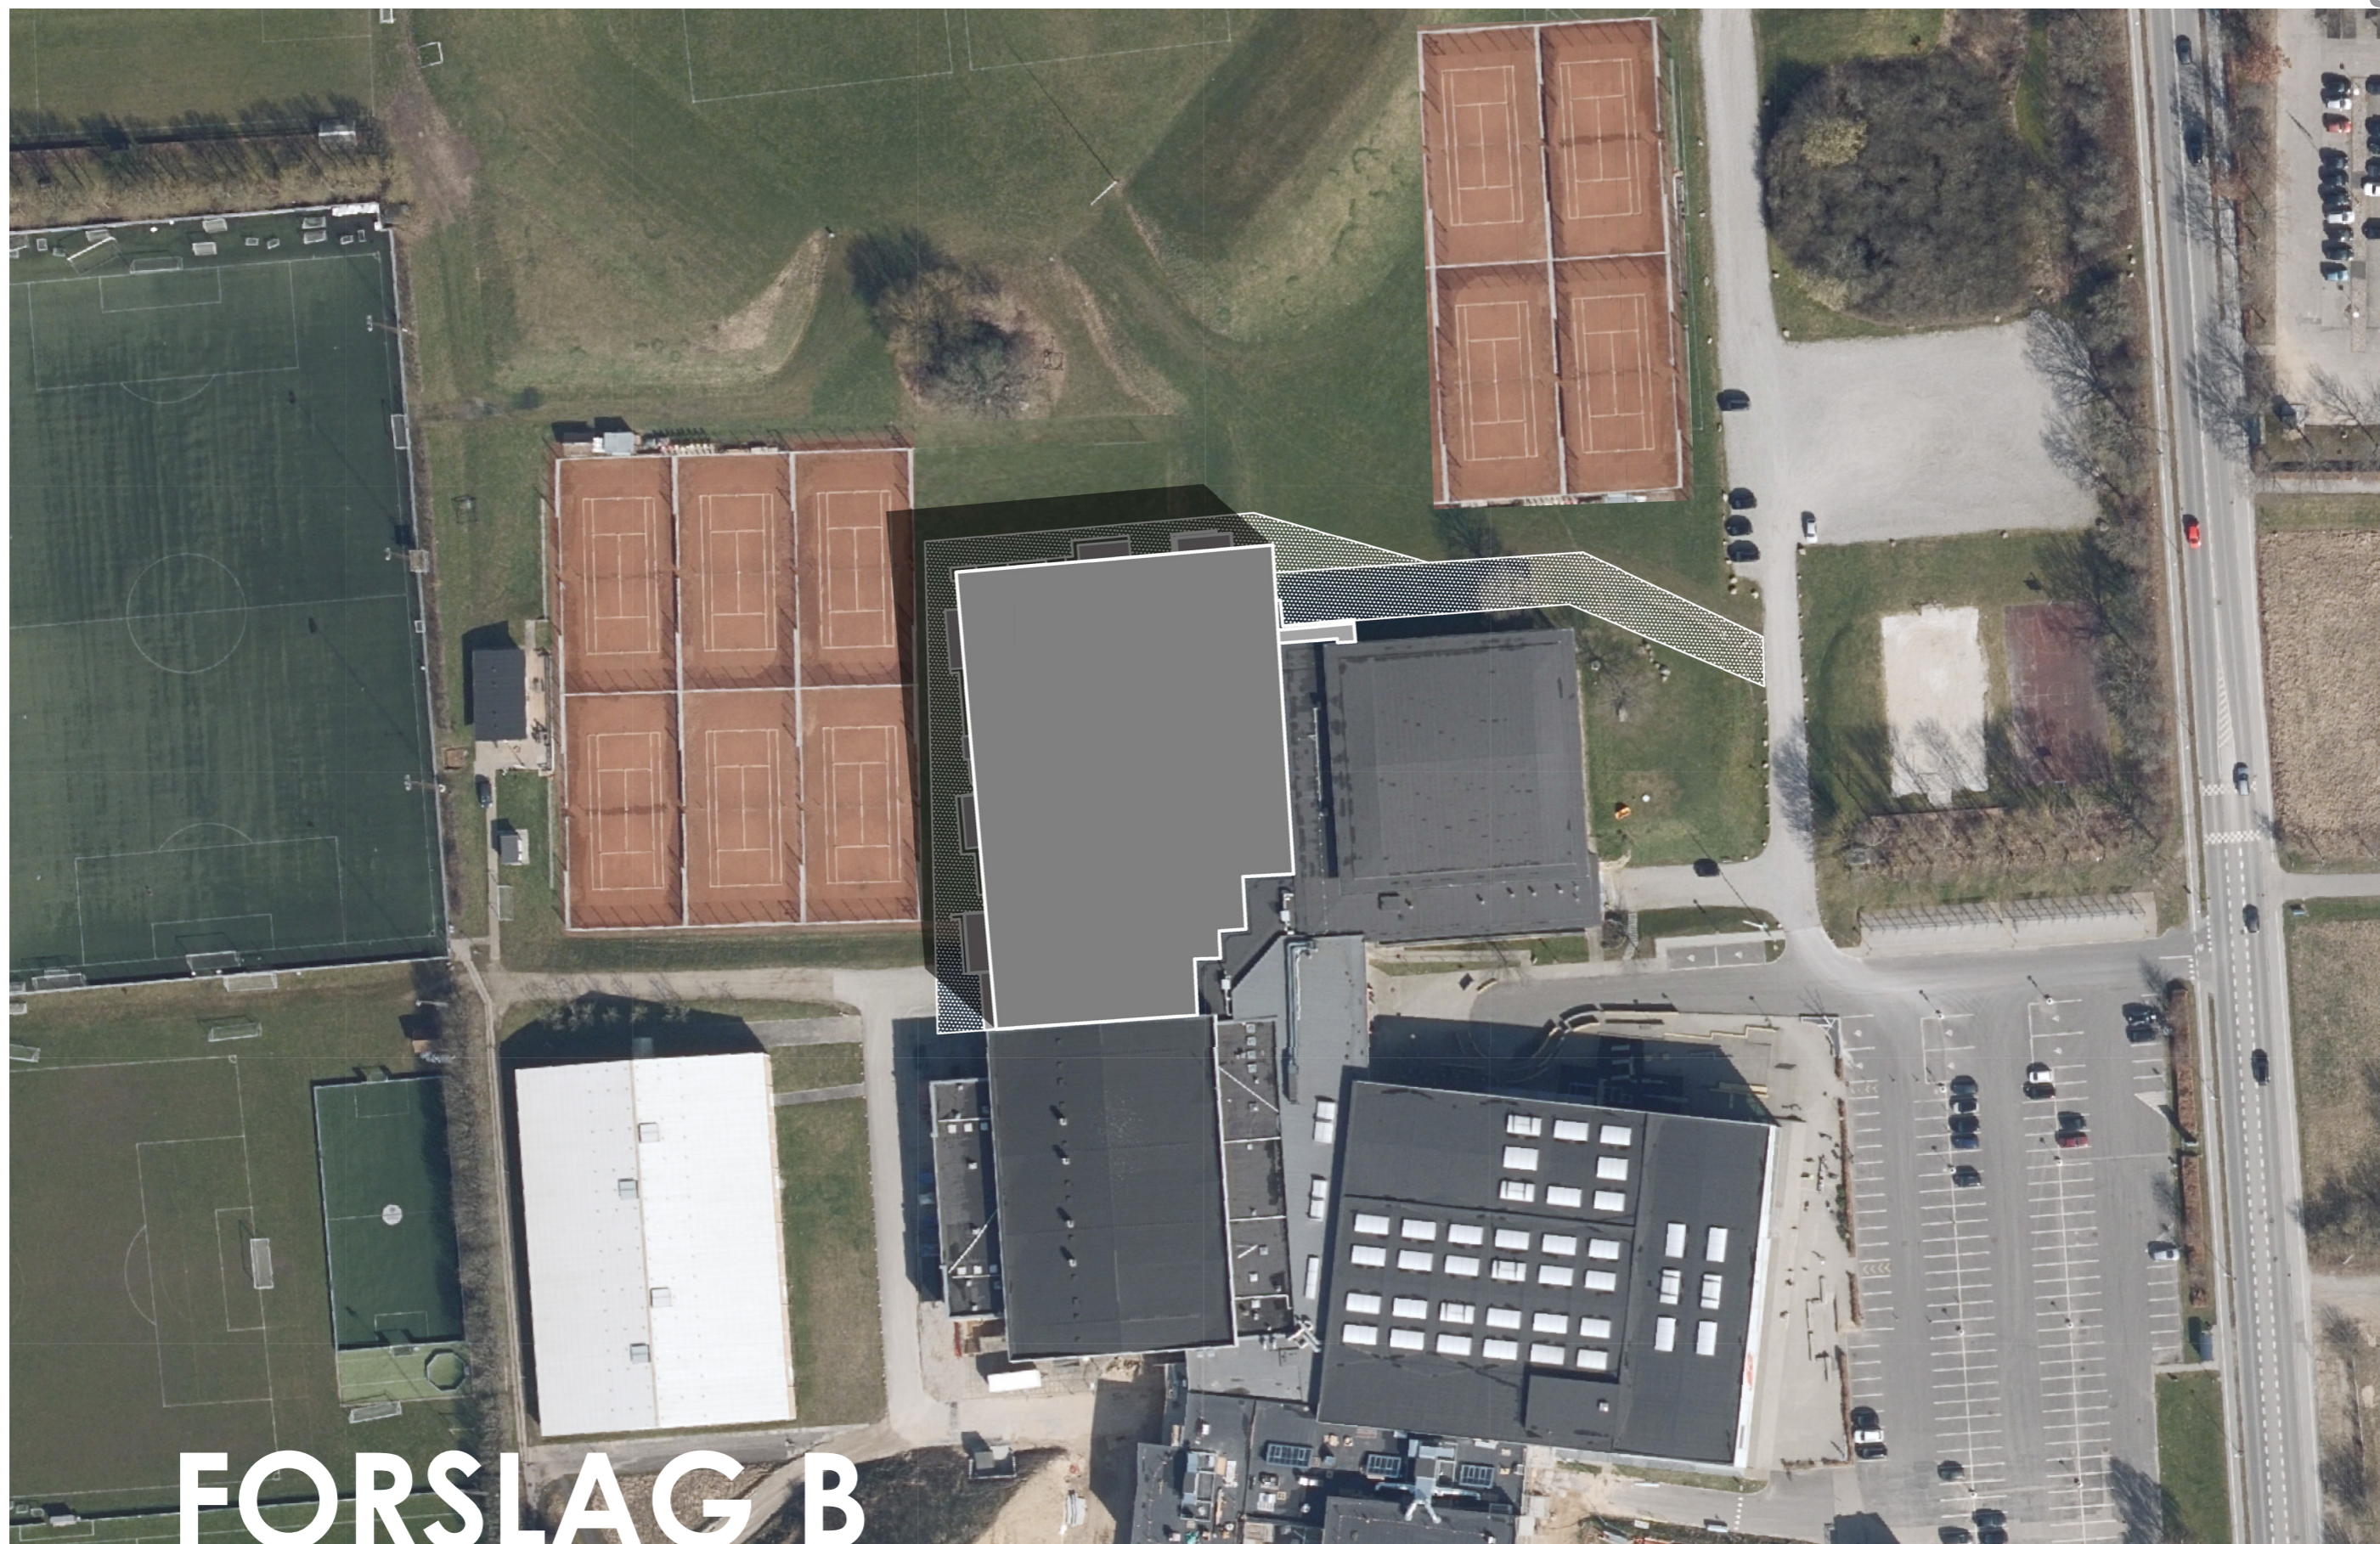

FORSLAG B

SITUATIONSPLAN - FORSLAG - 1:1000

UDVIKLING - SIC | NY ARENA | SAGS. NR. 20070 | 21.11.2022





FORSLAG C

SITUATIONSPLAN - FORSLAG - 1:1000

UDVIKLING - SIC | NY ARENA | SAGS. NR. 20070 | 21.11.2022

